


KAMPESSTAD TDNT 8-7	
KYBETOG BOLIGHUS	YÅK 1:50 DATO 10.06.13
PLAN 1. ETASJE	SIV. KONTOR
BOLIGSÅKERL: 955H + STØBESØS: 9,6H	PLAN INSETTBILD
BETONG KØKK: 131H ²	

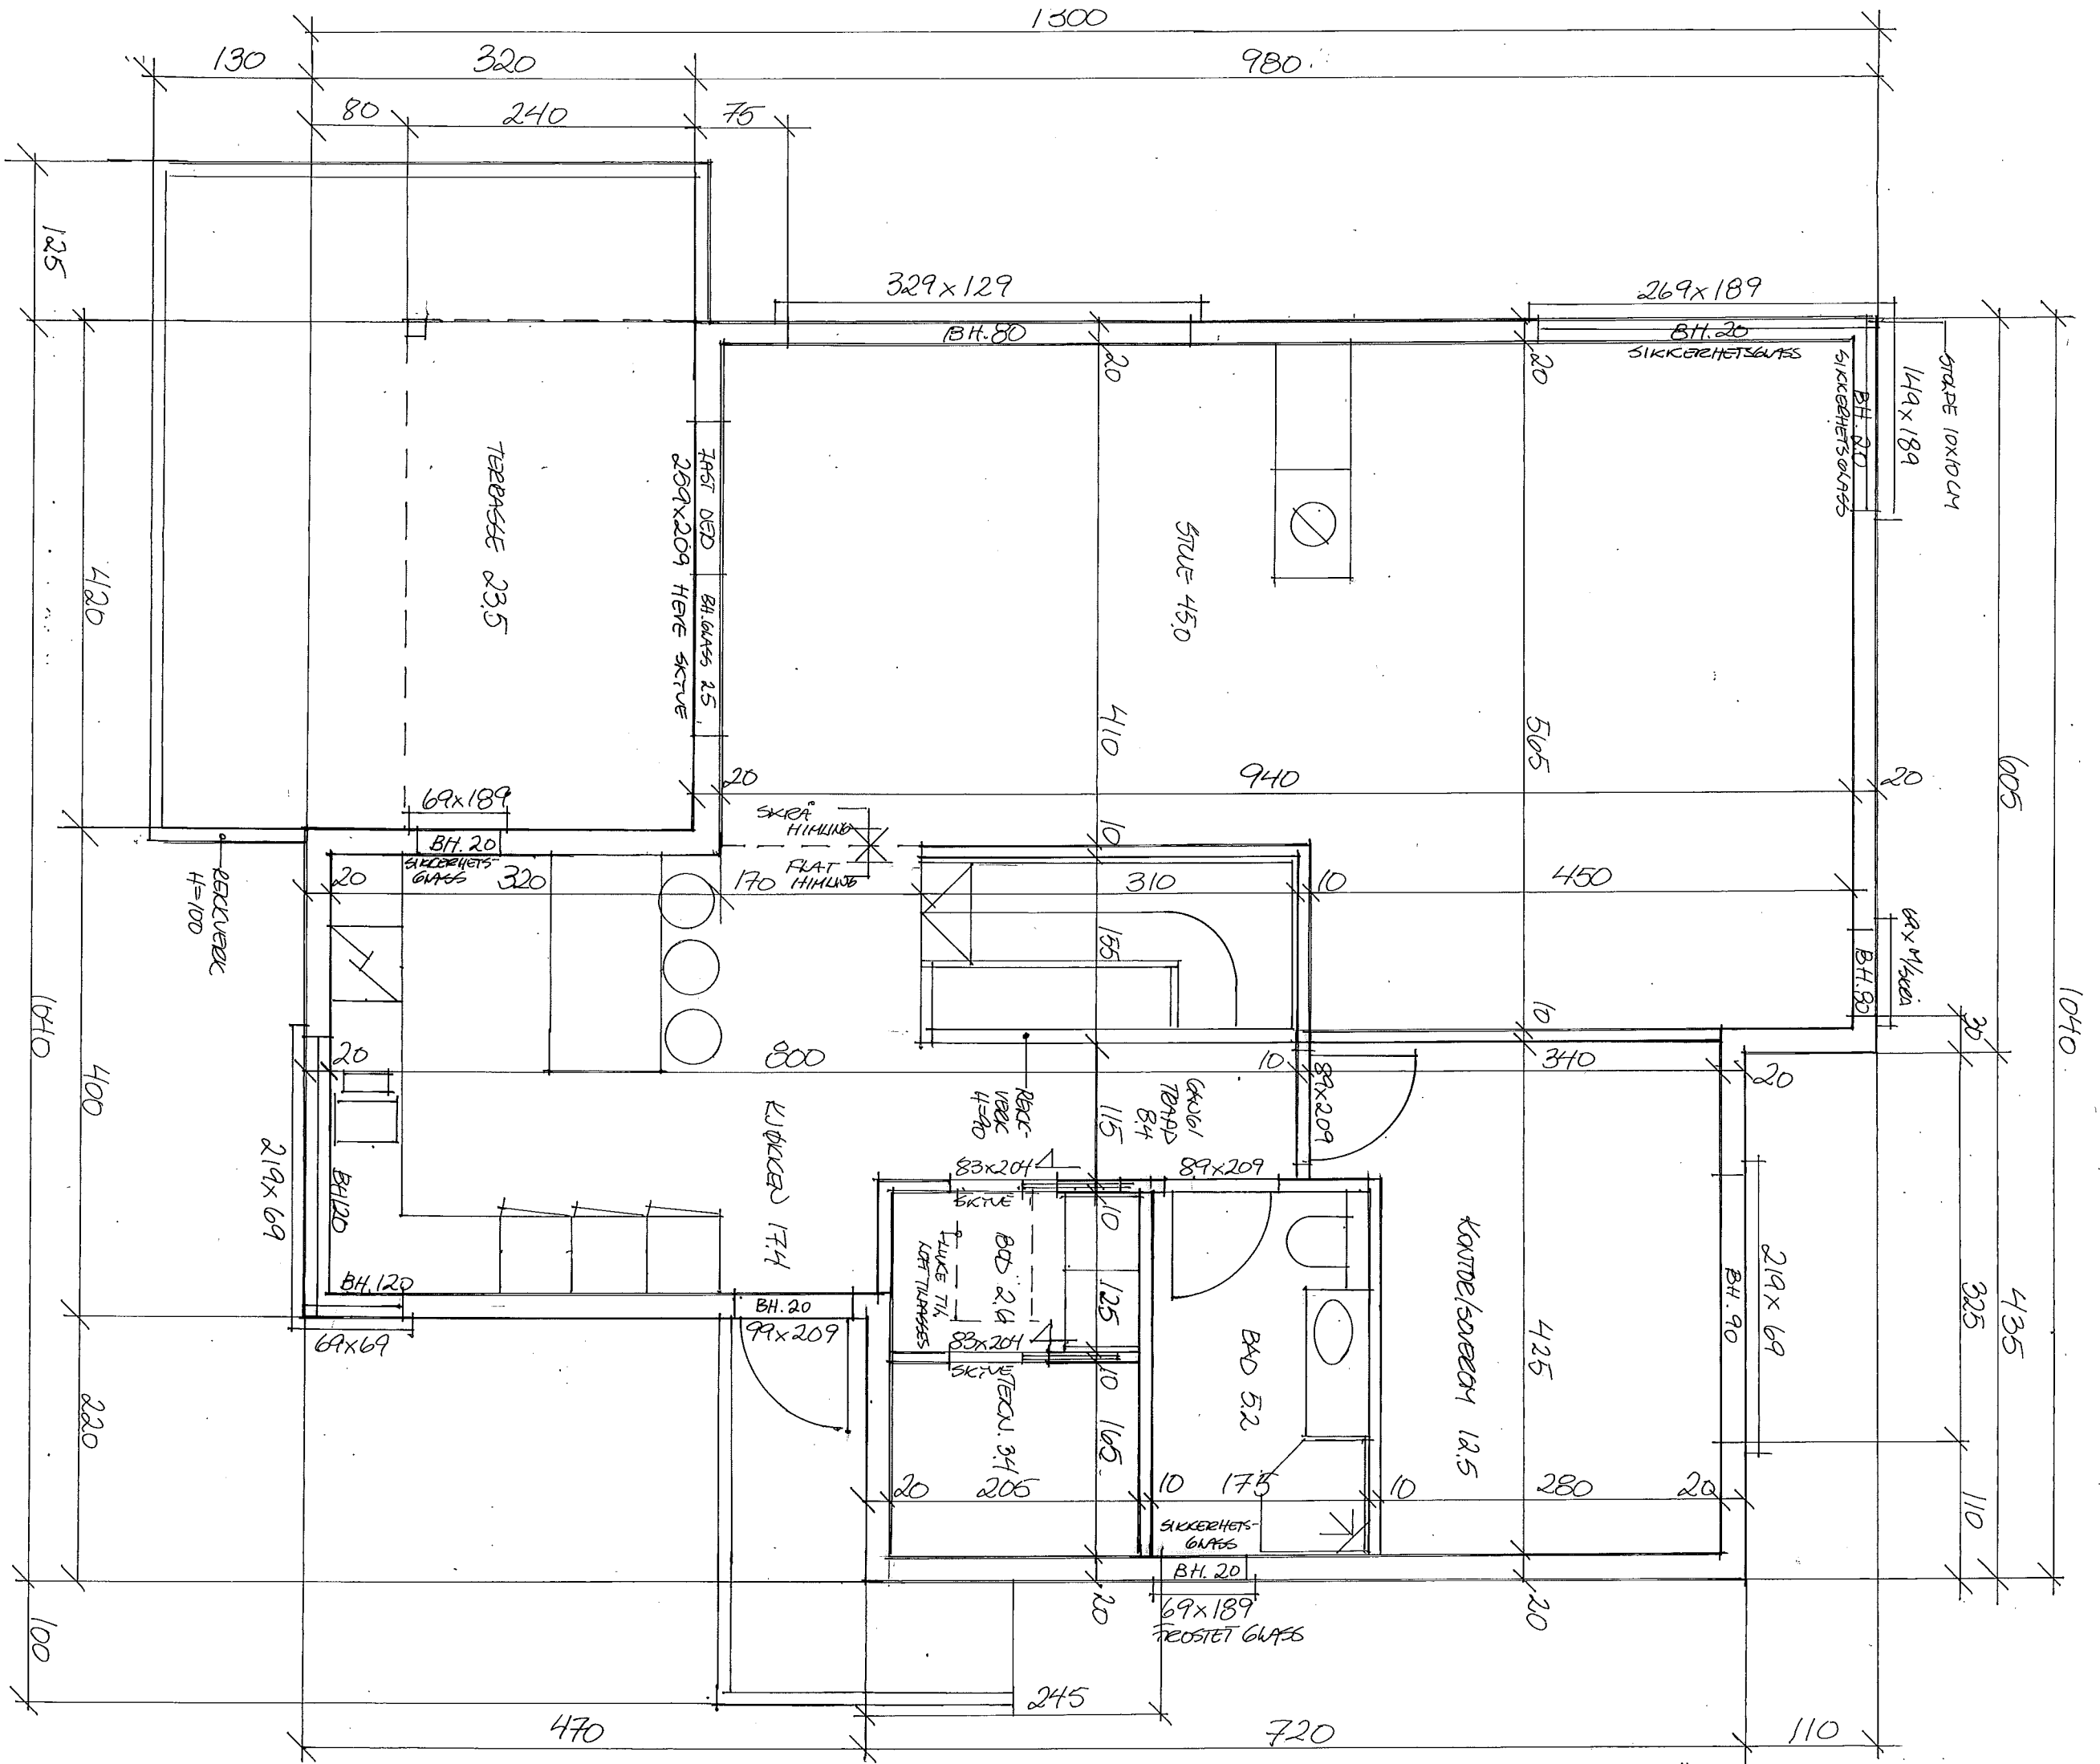

BALKSTÄRL: 90,714

KAMPDESTAD TRMNT B-7		
NYSTÄRIG BOKIGHUS		
PLAN 2. ETAGE		
	MÅ: 1:50	DAT: 10.06.13
	SV. KOKIT	
	FAREIT	
	FARETBALL	




LEKTER H/VINDSTETTING

KAMPESTAD TOMT B-7		
NYBYGG BOLIGHUS	MÅK 1:50	DATO 10.06.13
FASADE MOT SÖD	SN.ARKITEKT MAGIT FÄSETBRU	




----- EKISTERENDE
TERRENG

KAMPESTAD TOMT 8-7		
NYBYGG BOLIGHUS	MÅL 1:50	DATO 10.06.13
FASADE MOT VEST	SN. ARCHITECT	MARIT FÅSETBEU

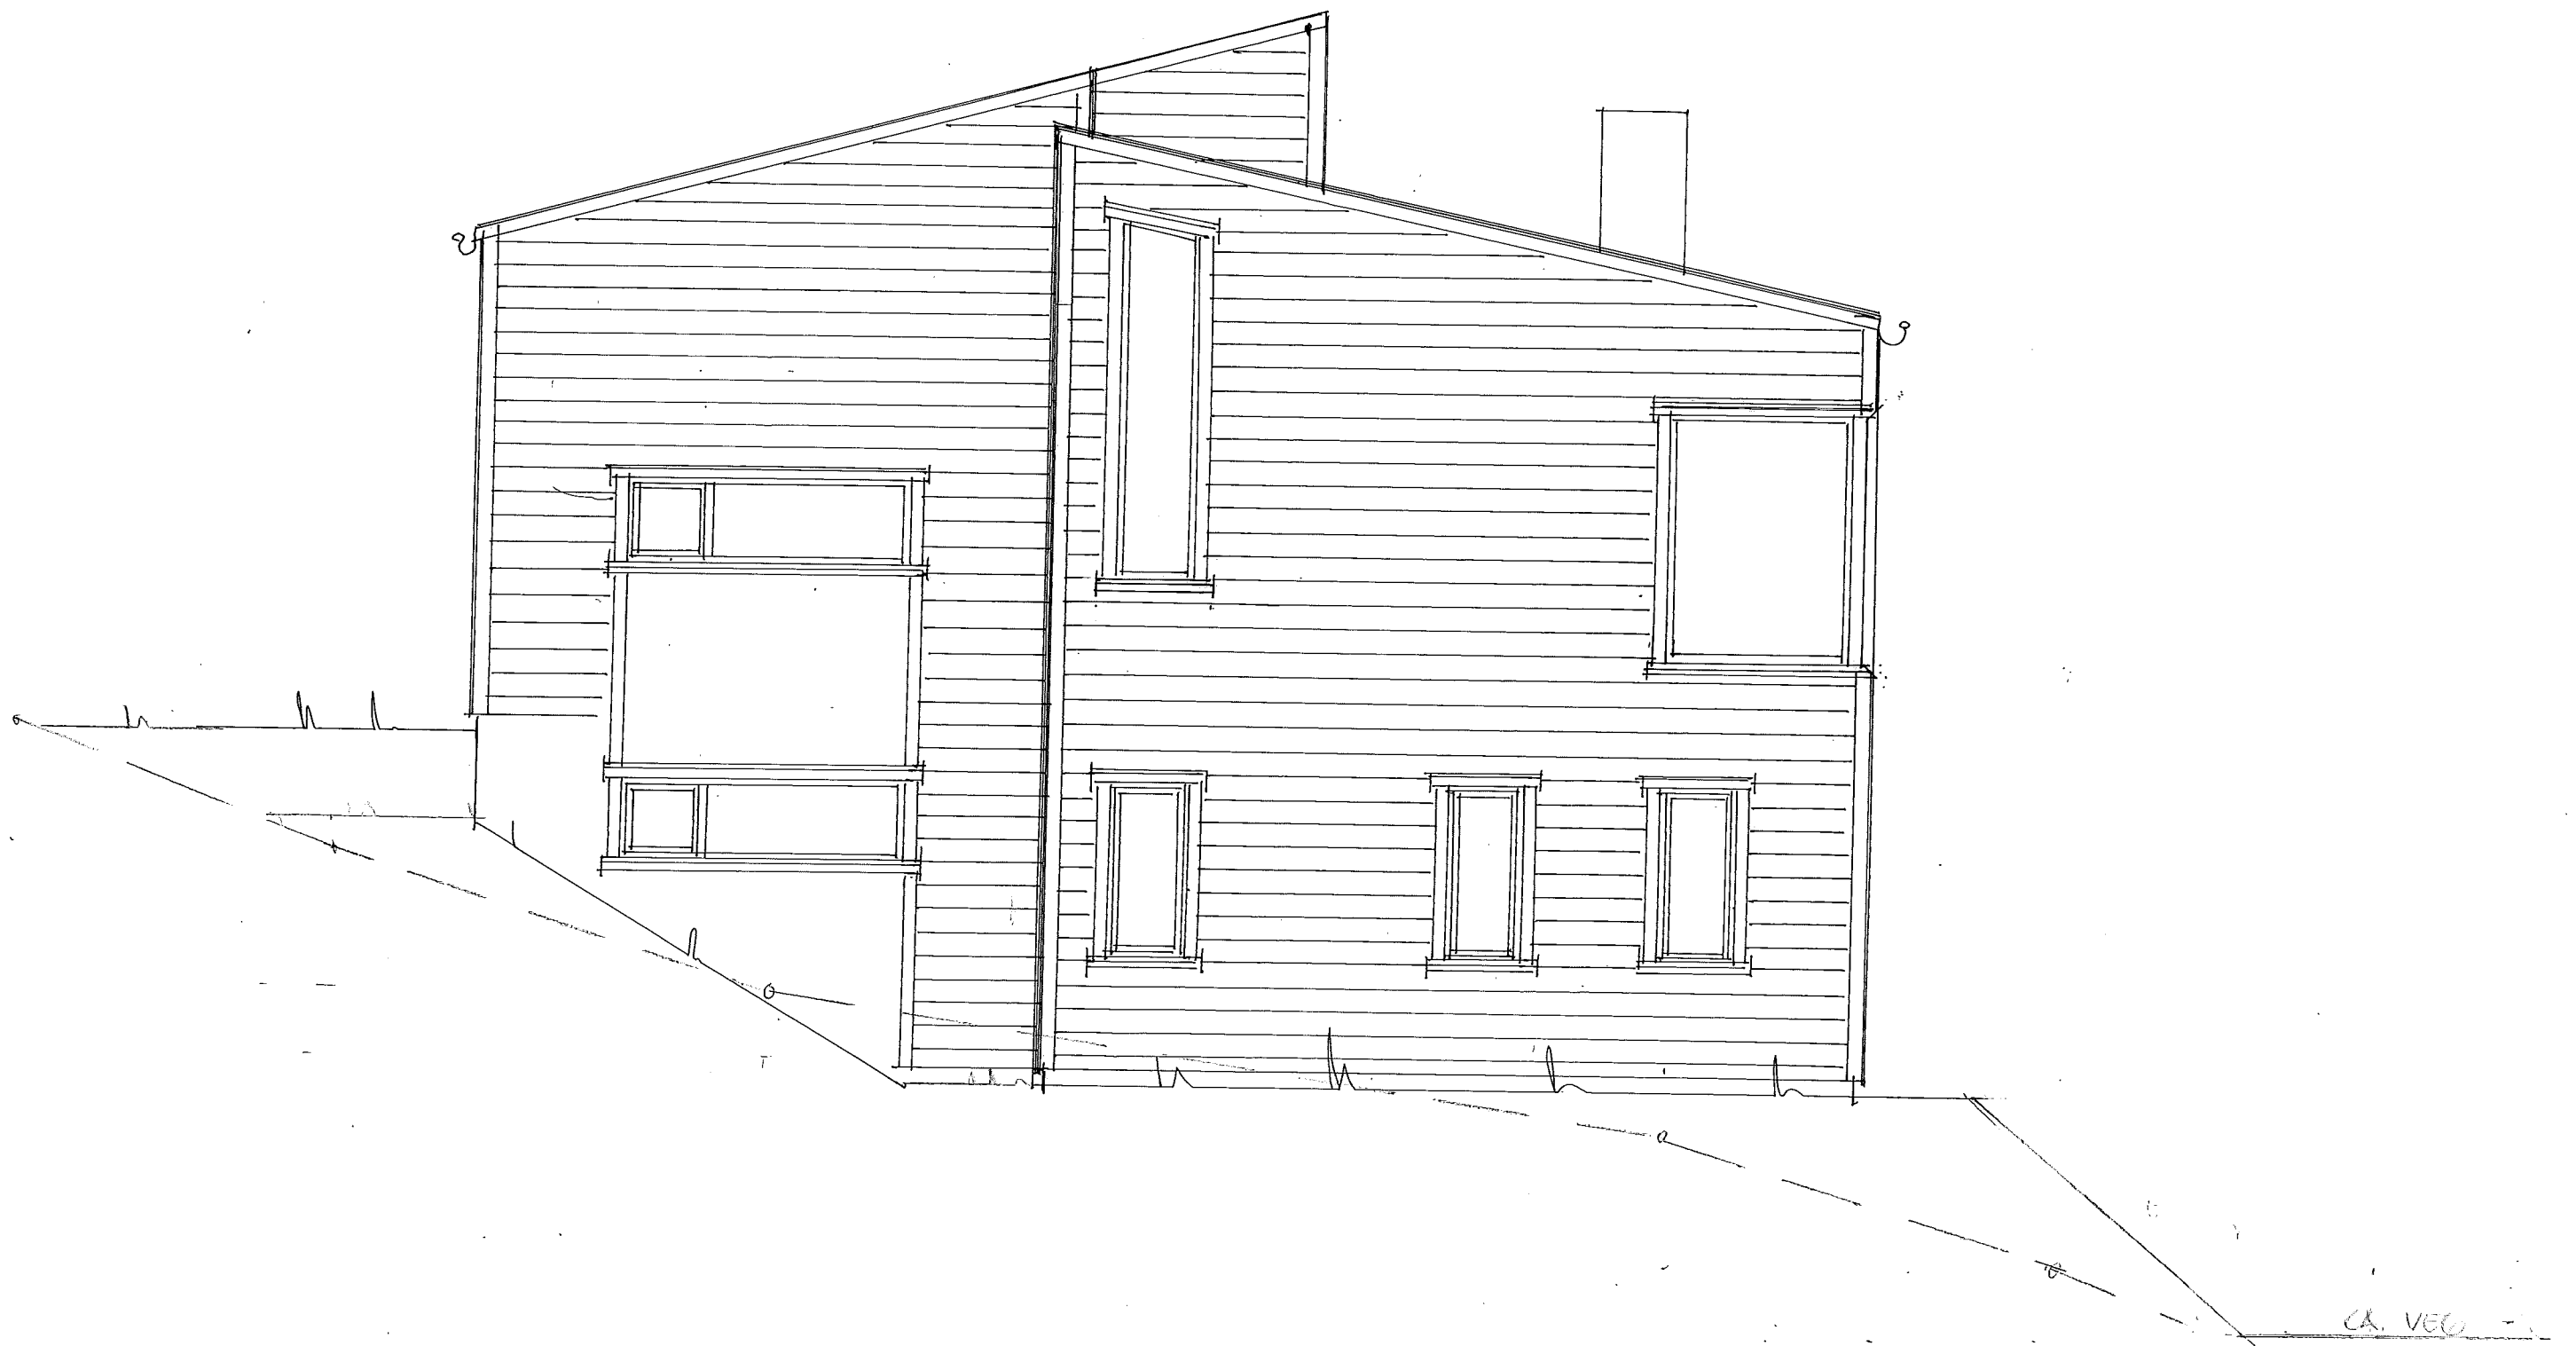


CA. VEG


KAMPESTAD TOMT 8-7		
NYBYGG BOLIGHUS	MÅL 1:50	DATO 10.06.13
FASADE MOT NØRD		
		ØN. ARKITEKT MARET FASETBERG

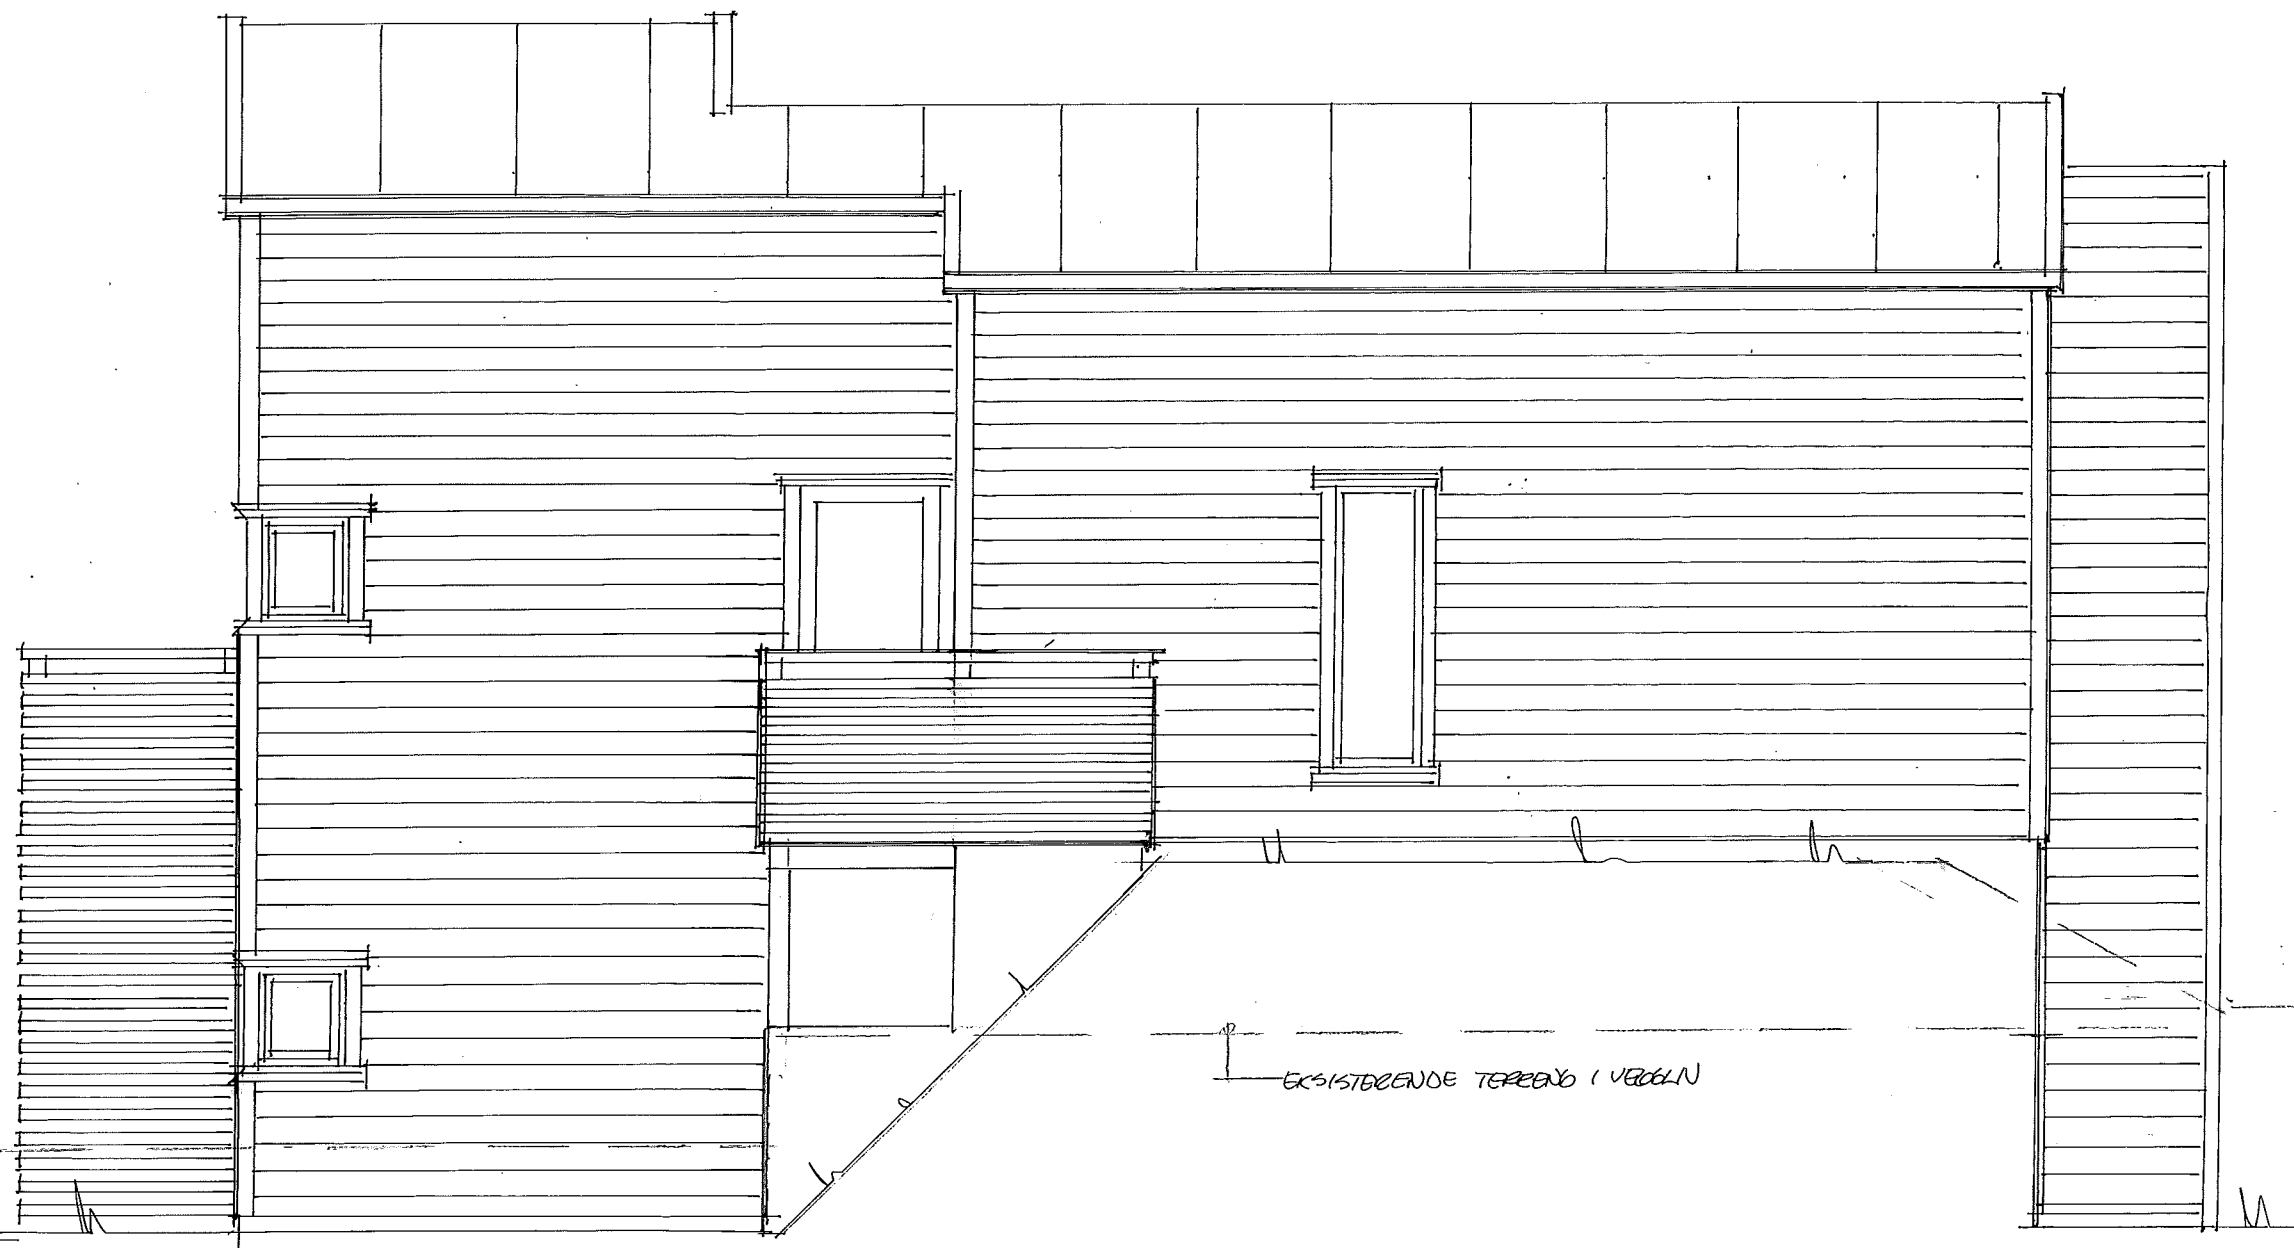


KAMPESTAD TOMT 8-7		
NYBYGG BOLIGHUS	MÅL 1:50	DATO 10.06.13
FASADE MOT ØST.	SN. ARKITEKT MARIT FÅSETBEU	

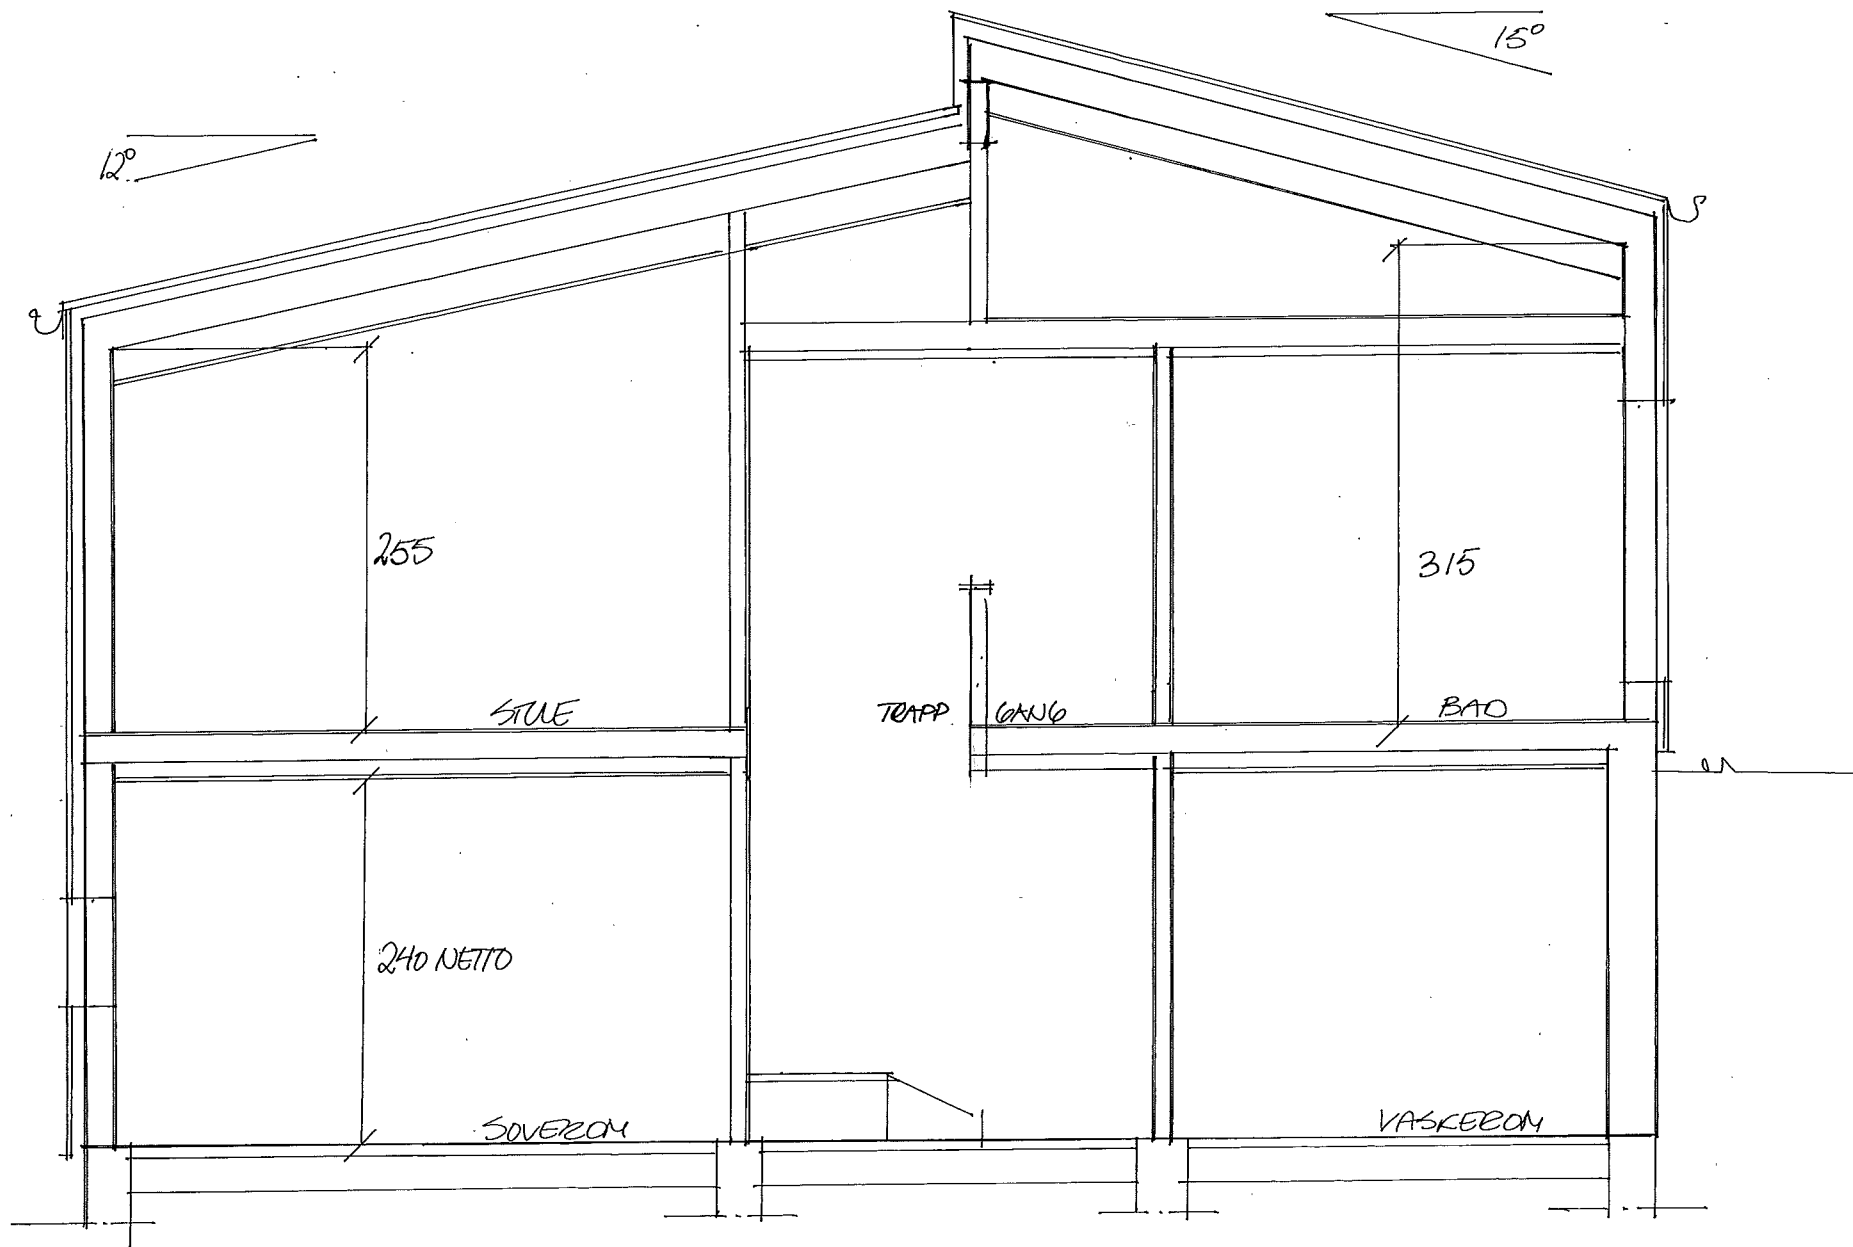


KAMPESTAD TOMT 8-7		
NYBYGG BOLIGHUS	MÅL 1:50	DATO 10.06.13
SNITT STUE/TRADPEROM/BAD	SN. ARKITEKT MARIT FÅSETBJEW	

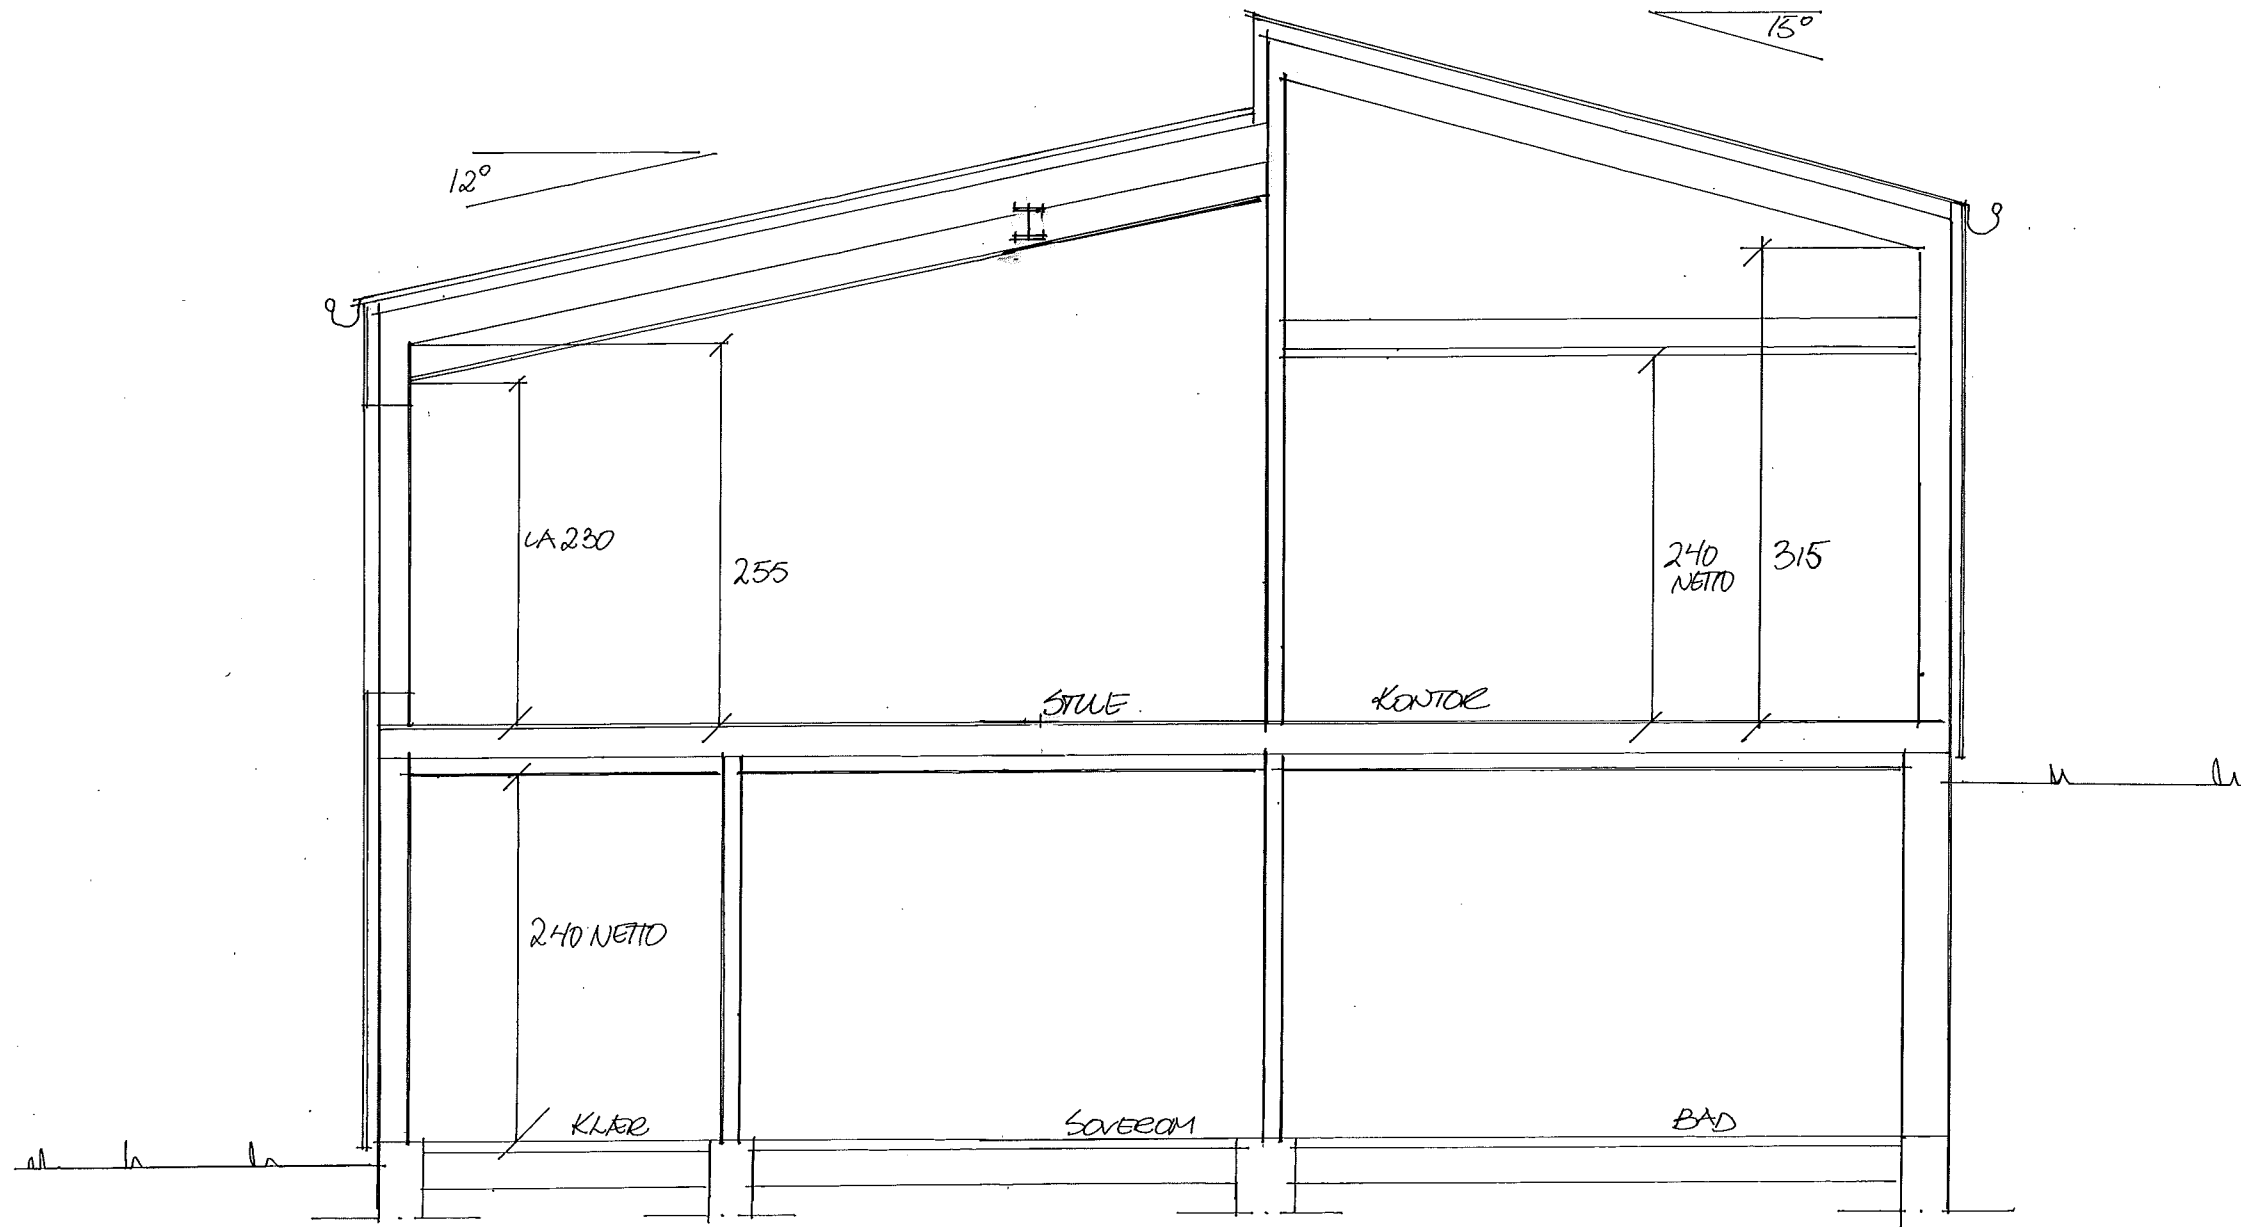

KAMPESTAD TOMT 8-7		
NYBYGG. BOLIGHUS	MÅN 1:50	DATO 10.06.13
SNITT STUE / KONTOR		SN. ARKITEKT MARIT FASETBERG

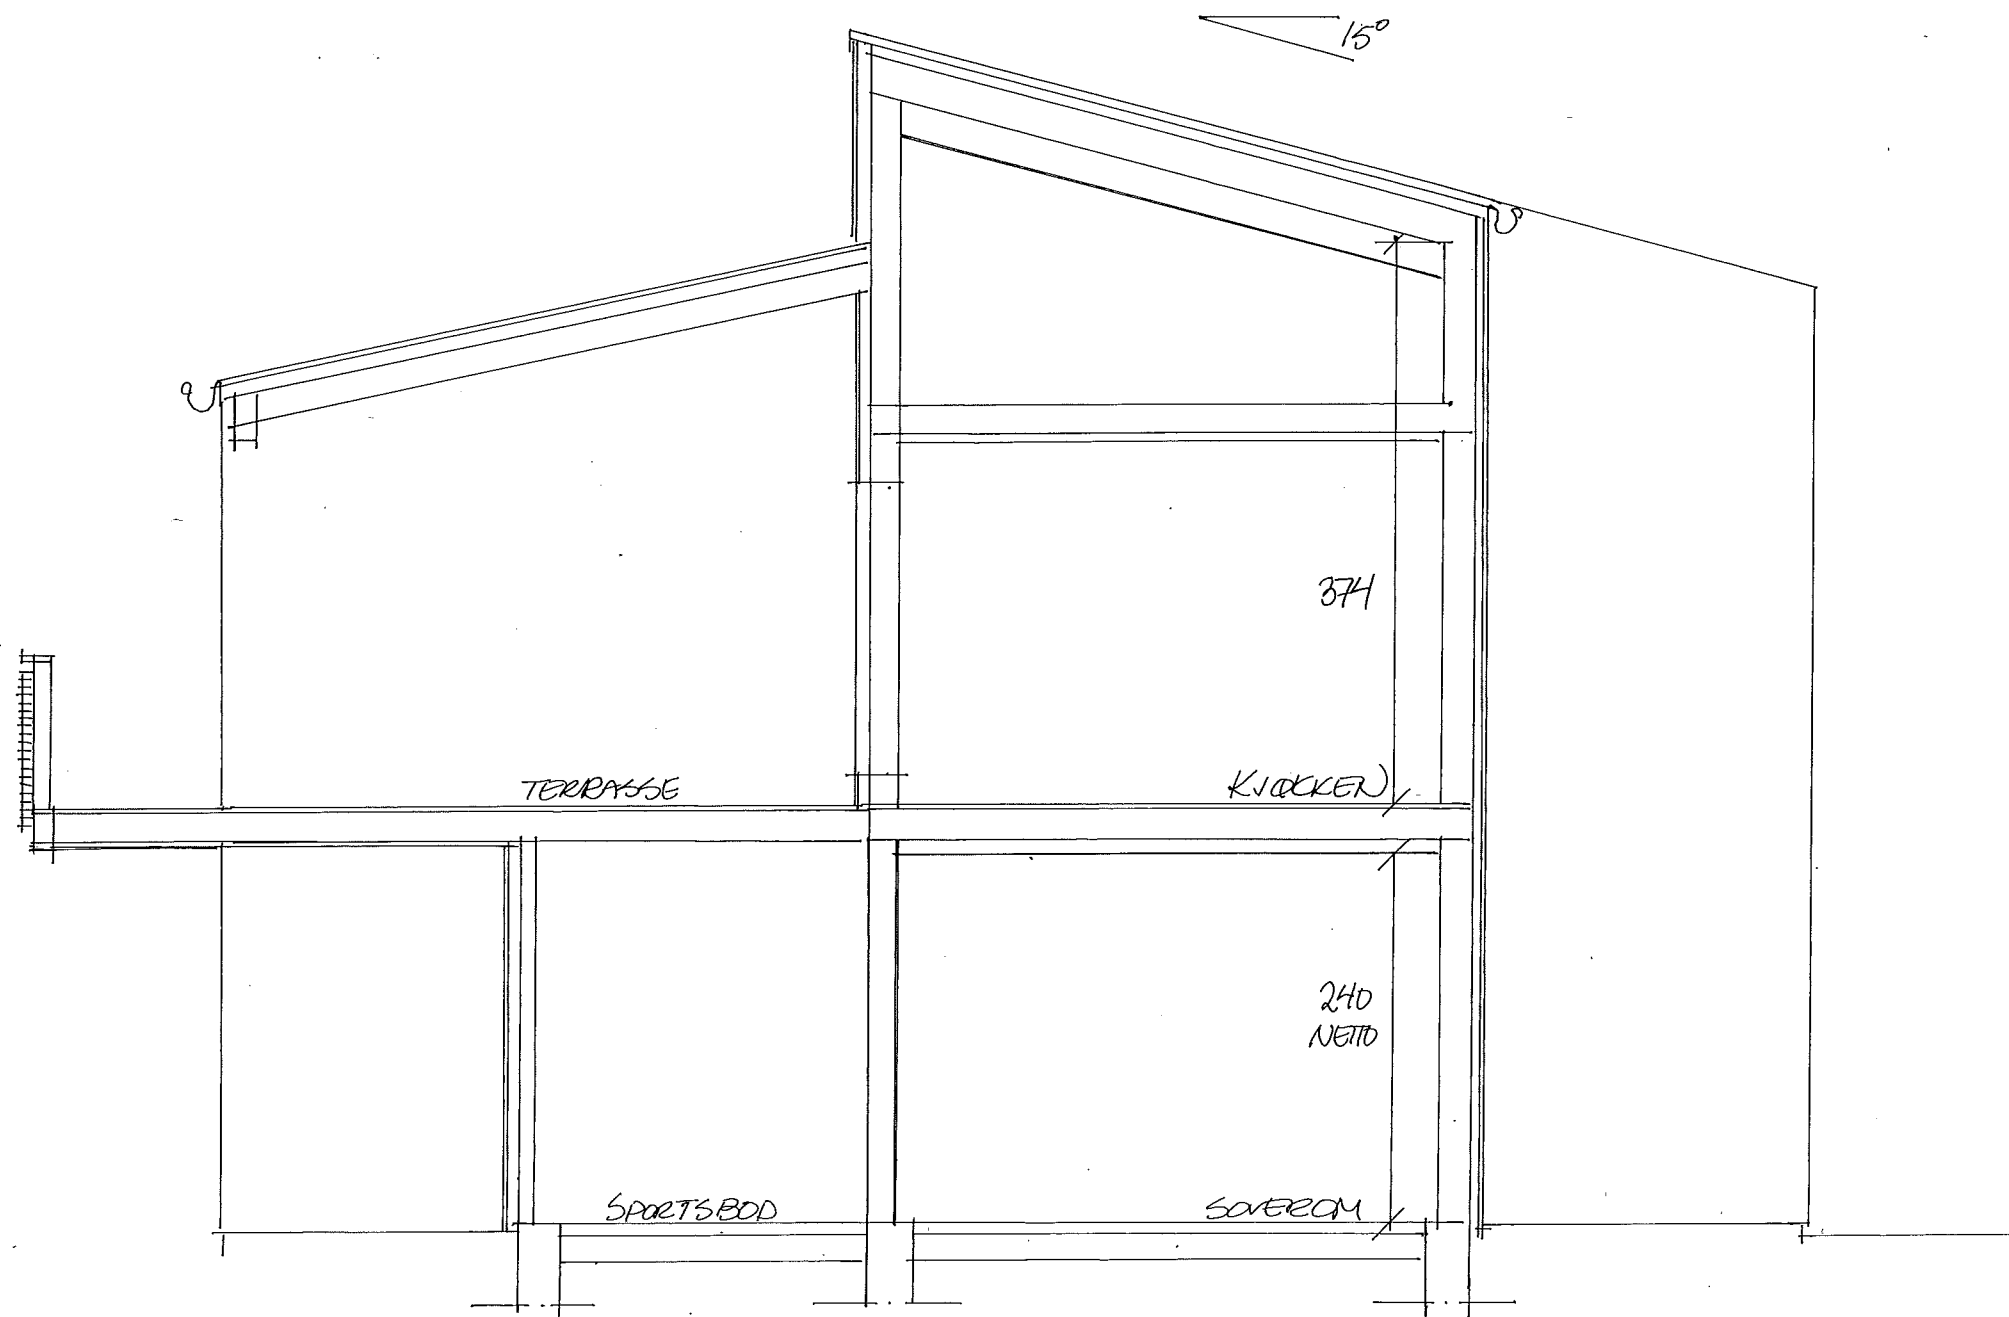

KAMPESTAD TOMT 8-7		
NYBYGG BOLLIGHUS	MÅN 1:50	DATO 10.06.13
SNITT TERRASSE (KJÖKKEN)	SN. ARKITEKT MARTIN TÅSETRENN	

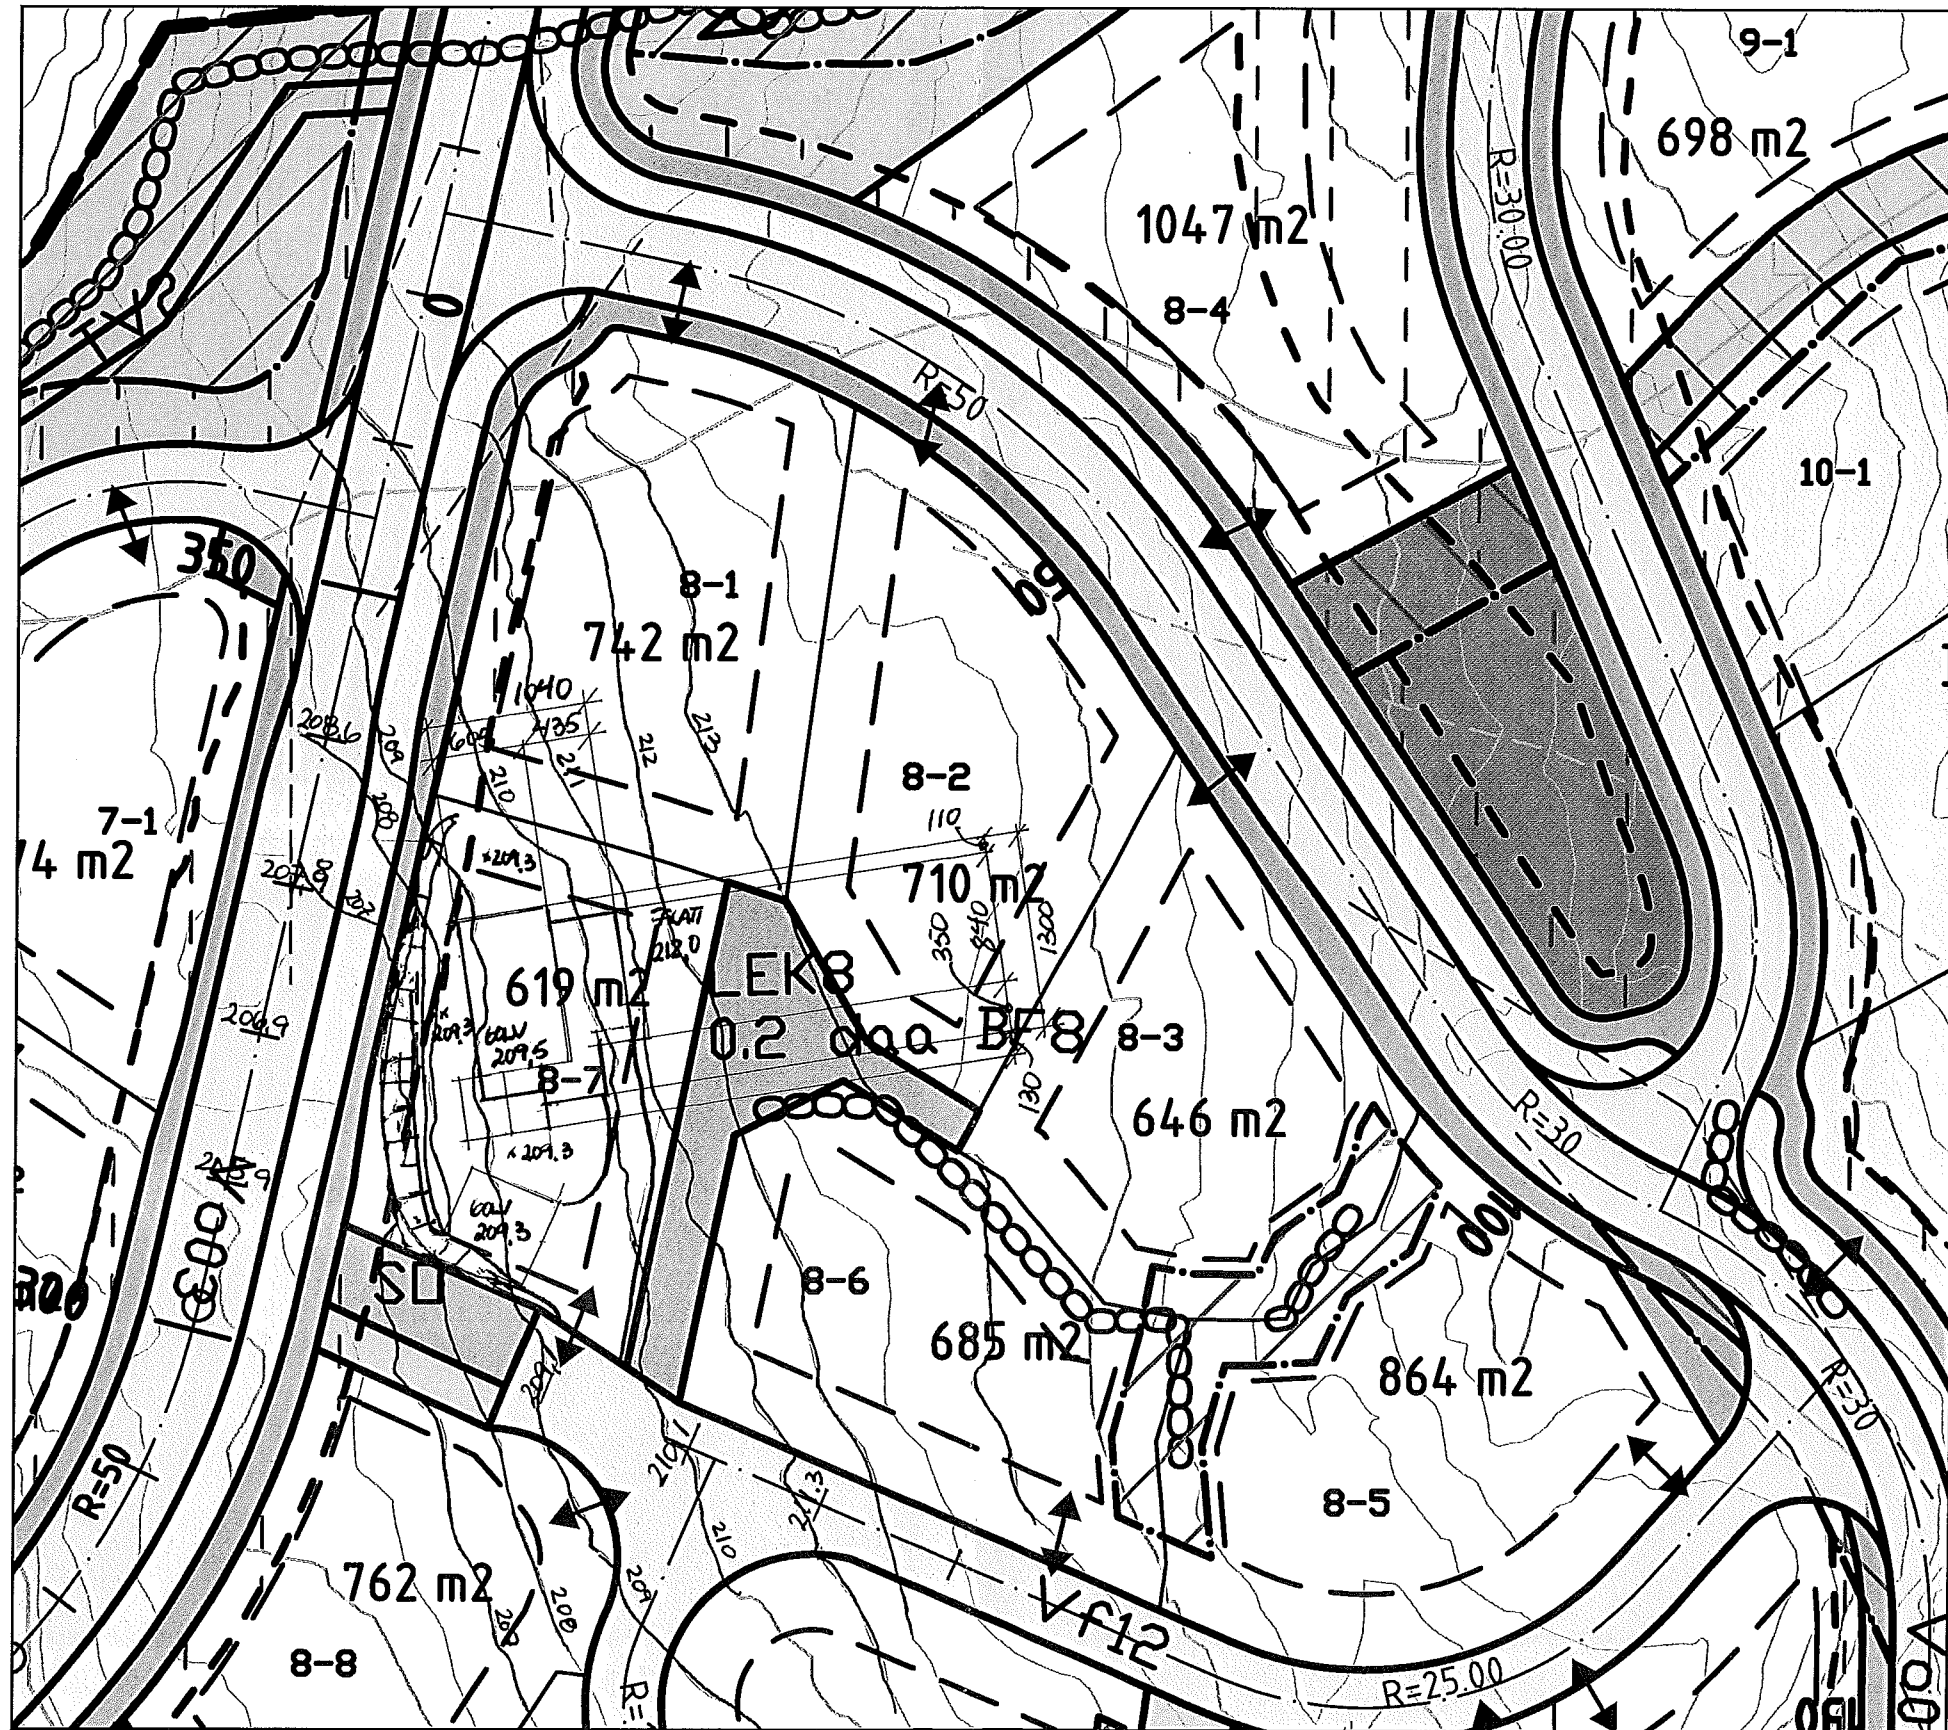

KAMPESTAD TOMT B-7

NYBYGG BOLIGHUS

SITUASIONSPLAN

MÅN 1:500 DATO 10.06.13

SN.ARKITEKT
MAGIT FASETERU