


1 Situasjonsplan
1 : 500

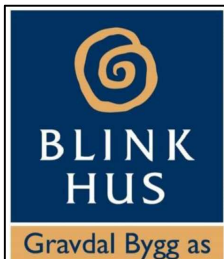

Karl Erik Sylthe
Sivilarkitekt MNAL

Nordåsdalen 25
5235 Rådal


Telefon 57 72 14 82
Mobil 41 57 33 16

No.	Description	Date
2	Revidert prosjekt	26.08.2010

Bjørnar Waage

Enebolig Alvøen

Situasjonsplan		A005
Project number	8144	
Date	19.08.10	
Drawn by	Author	
Tegningstatus	Skisse	Scale
		1 : 500

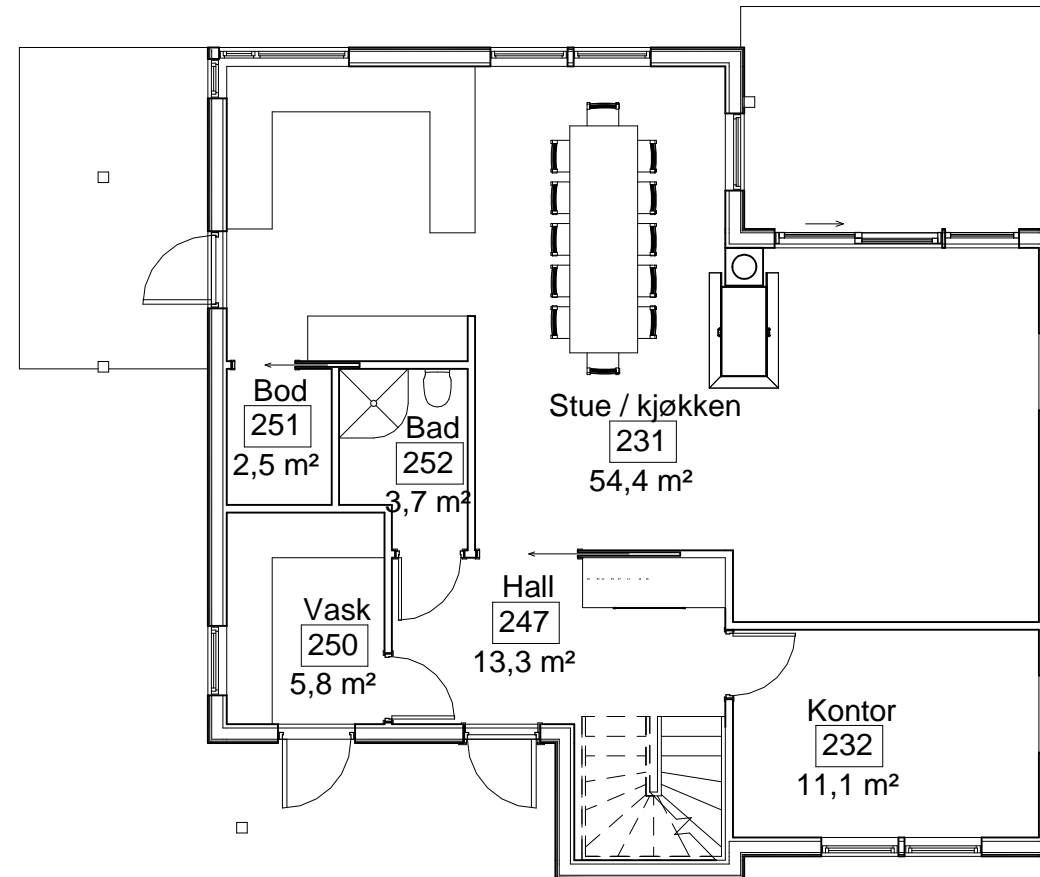

**Arealoversikt Bruksareal
BRA**

Name	Areal
Bolig	
Plan 1 - BRA	
Bolig	93,3 m ²
Plan 2 - BRA	
Bolig	93,6 m ²
Bolig: 2	186,9 m ²
Grand total	186,9 m ²



Karl Erik Sylthe
Sivilarkitekt MNAL

Nordåsdalen 25
5235 Rådal

Telefon 57 72 14 82
Mobil 41 57 33 16


Gravdal Bygg as

No.	Description	Date
2	Revidert prosjekt	26.08.2010

Bjørnar Waage

Enebolig Alvøen

Plan 1		A011
Project number	8144	
Date	19.08.10	
Drawn by	Author	
Tegningstatus	Skisse	Scale 1 : 100

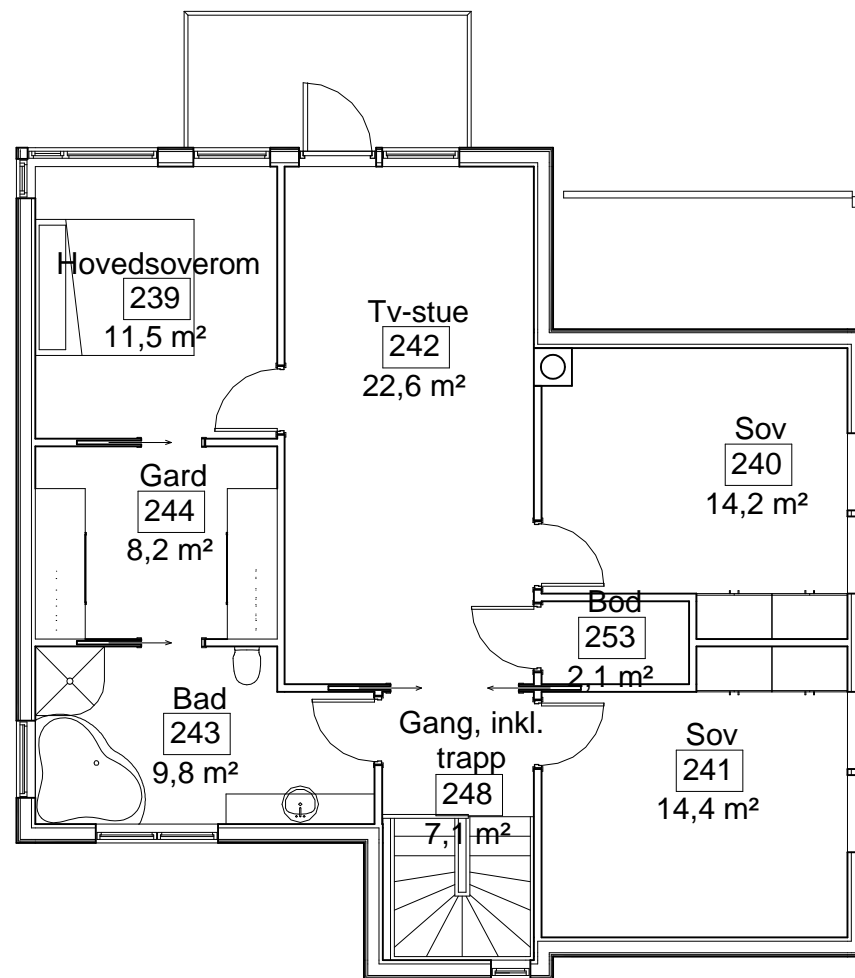

1 Plan 2. etasje
1 : 100



Karl Erik Sylthe
Sivilarkitekt MNAL

Nordåsdalen 25
5235 Rådal

Telefon 57 72 14 82
Mobil 41 57 33 16

No.	Description	Date
2	Revidert prosjekt	26.08.2010

Bjørnar Waage

Enebolig Alvøen

Plan 2

Project number 8144

Date 19.08.10

Drawn by Author

Tegningstatus

Skisse


A012

Scale


1 : 100



1 Fasade mot Vest
1 : 100

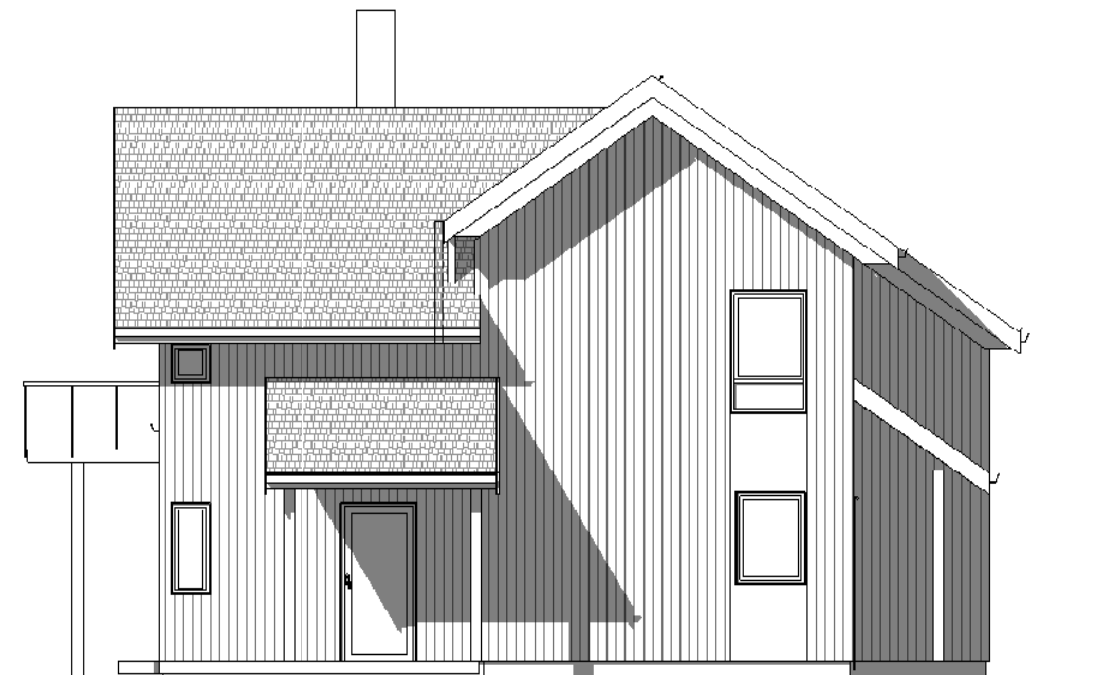

2 Fasade mot Sør
1 : 100

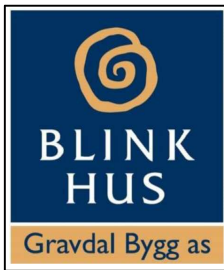

Karl Erik Sylthe
Sivilarkitekt MNAL

Nordåsdalen 25
5235 Rådal


Telefon 57 72 14 82
Mobil 41 57 33 16

No.	Description	Date
2	Revidert prosjekt	26.08.2010

Bjørnar Waage

Enebolig Alvøen

Fasader mot Sør og Vest		A031
Project number	8144	
Date	19.08.10	
Drawn by	Author	
Tegningstatus	Skisse	Scale
		1 : 100

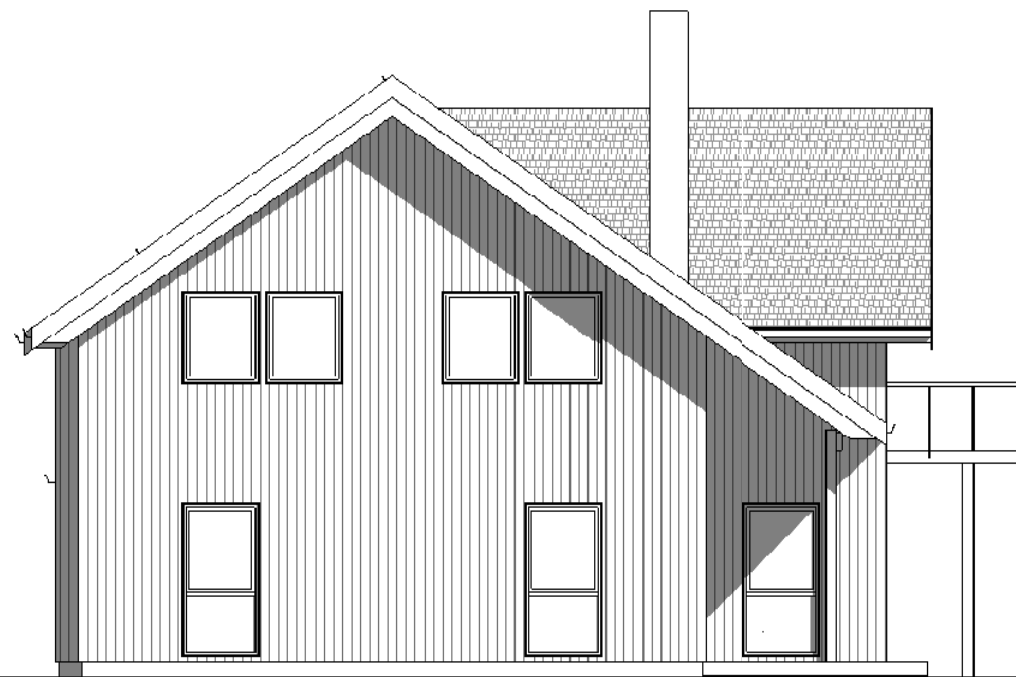

2 Fasade mot Nord
1 : 100



1 Fasade mot Øst
1 : 100



Karl Erik Sylthe
Sivilarkitekt MNAL

Nordåsdalen 25
5235 Rådal

Telefon 57 72 14 82
Mobil 41 57 33 16

No.	Description	Date
2	Revidert prosjekt	26.08.2010

Bjørnar Waage

Enebolig Alvøen

Fasader mot Øst og Nord

Project number 8144

Date 19.08.10

Drawn by Author

Tegningstatus

Skisse

A032

Scale

1 : 100